


P. FUNDAMENT TAR LASTER FRA TAK OG GOLV

S. FUNDAMENT TAR LASTER FRA GOLV

ØYER KOMMUNE
 GAPAHUK AROMSVESTRANDA
 FUNDAMENT PLAN


1:50

17.06.21
 O.M.V.

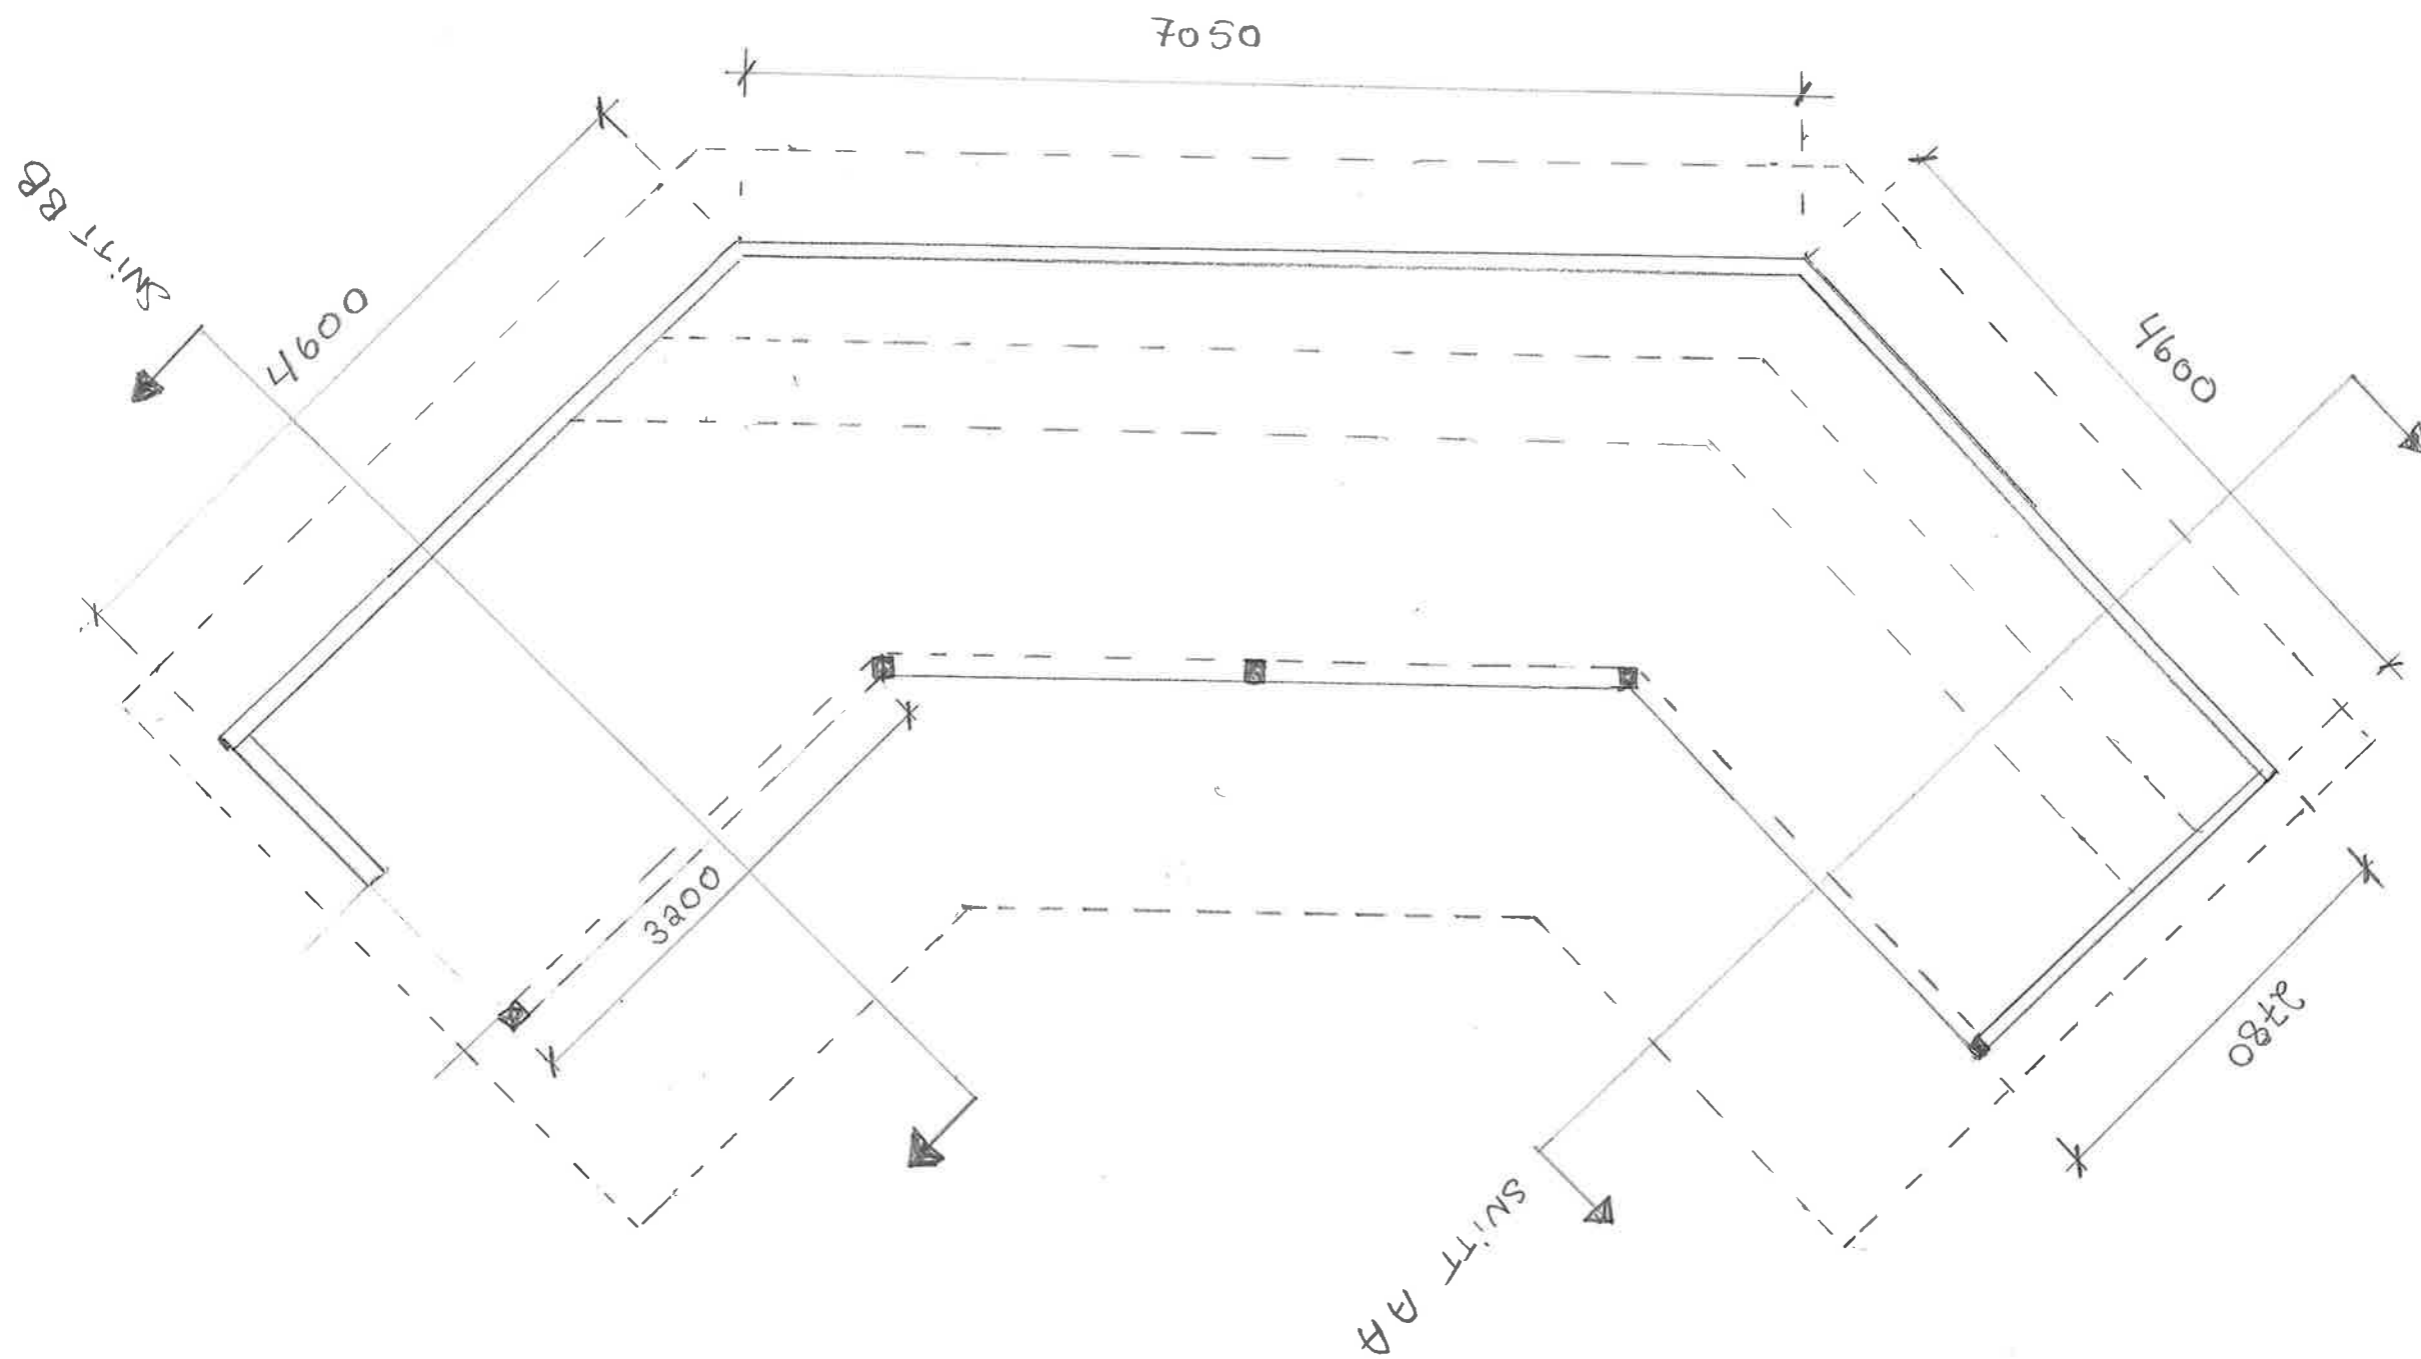


ØYER KOMMUNE
 GAPAHUK ARONSVESTRANDA
 PLAN TEGNING

1:50
 17.06.21
 O.M.B.

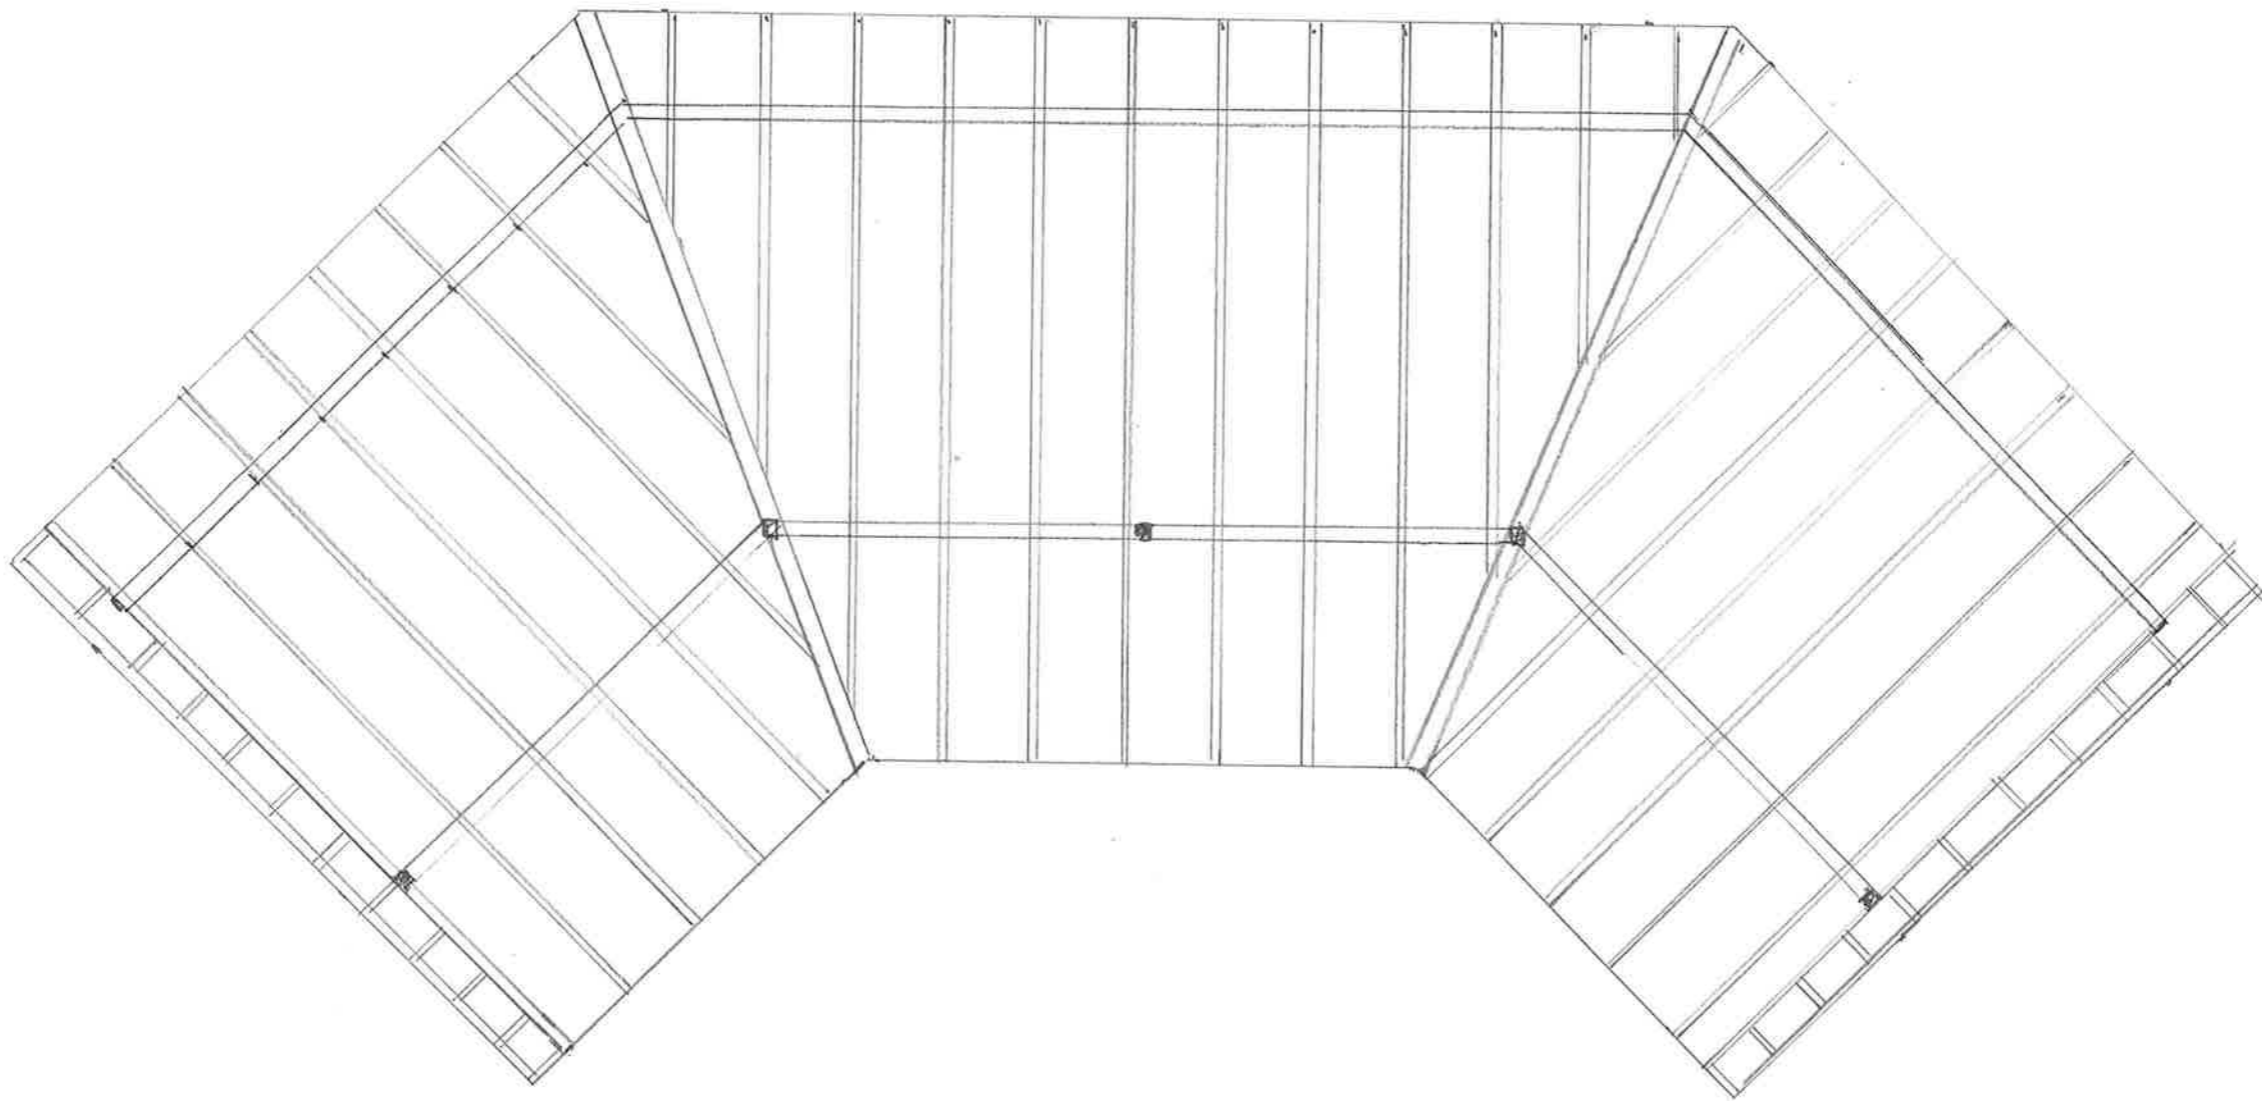

ØYER KOMMUNĒ
BAPAHUK ARONSVESTRANDA
TAKPLAN
1:50
17.06.21
O.M.J.

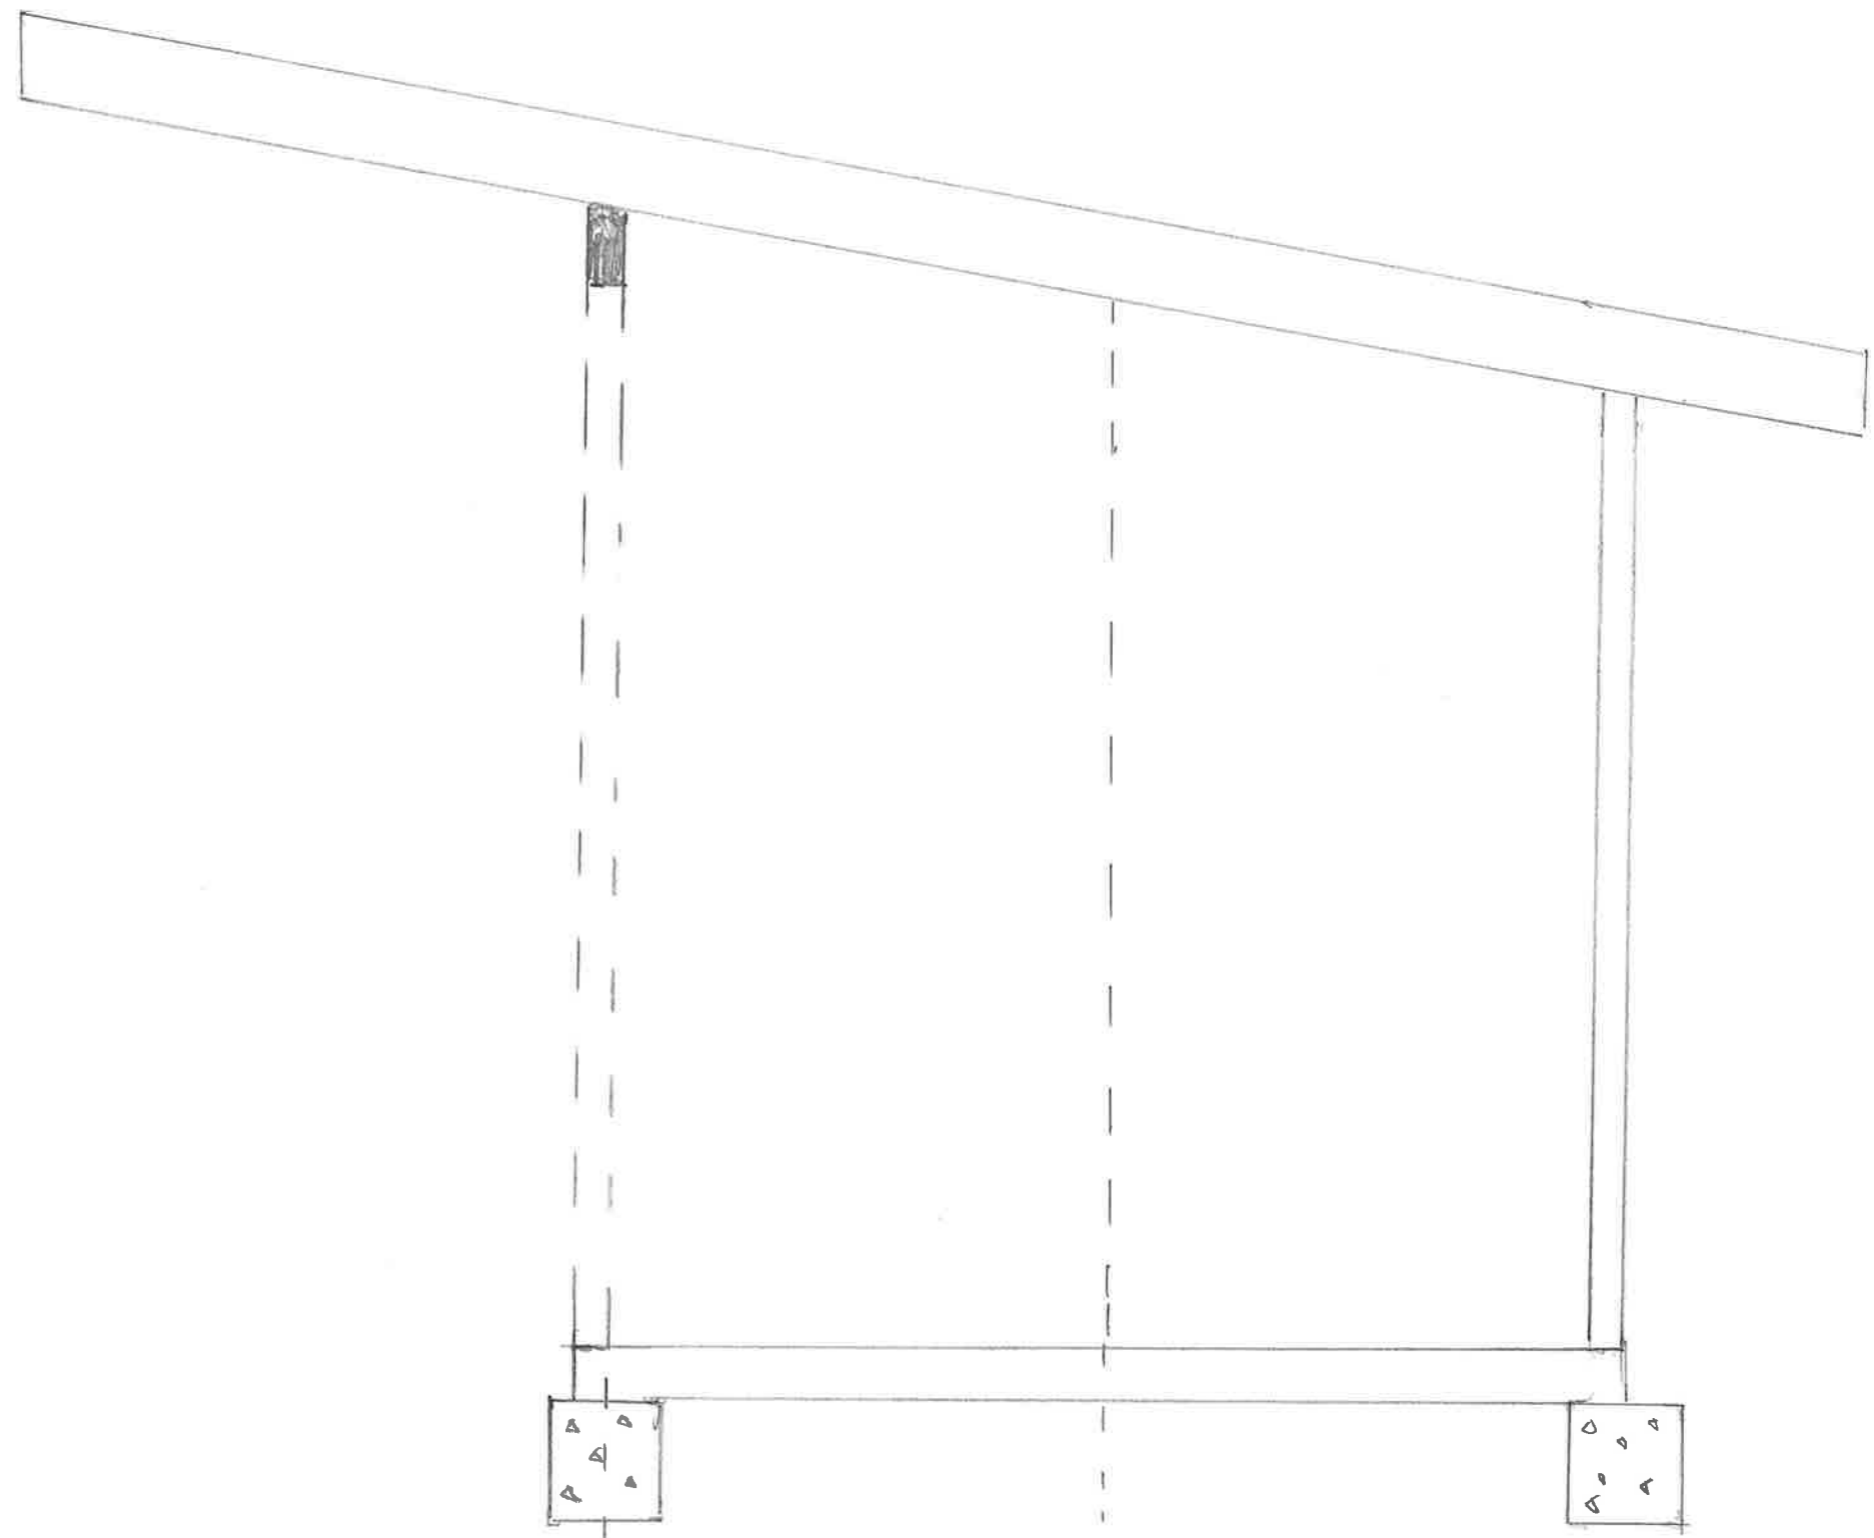


ØYER KOMMUNE
GAPAHUK ARONSVESTRANDA

SNITT B B

1:20

17.06.21

O. m V

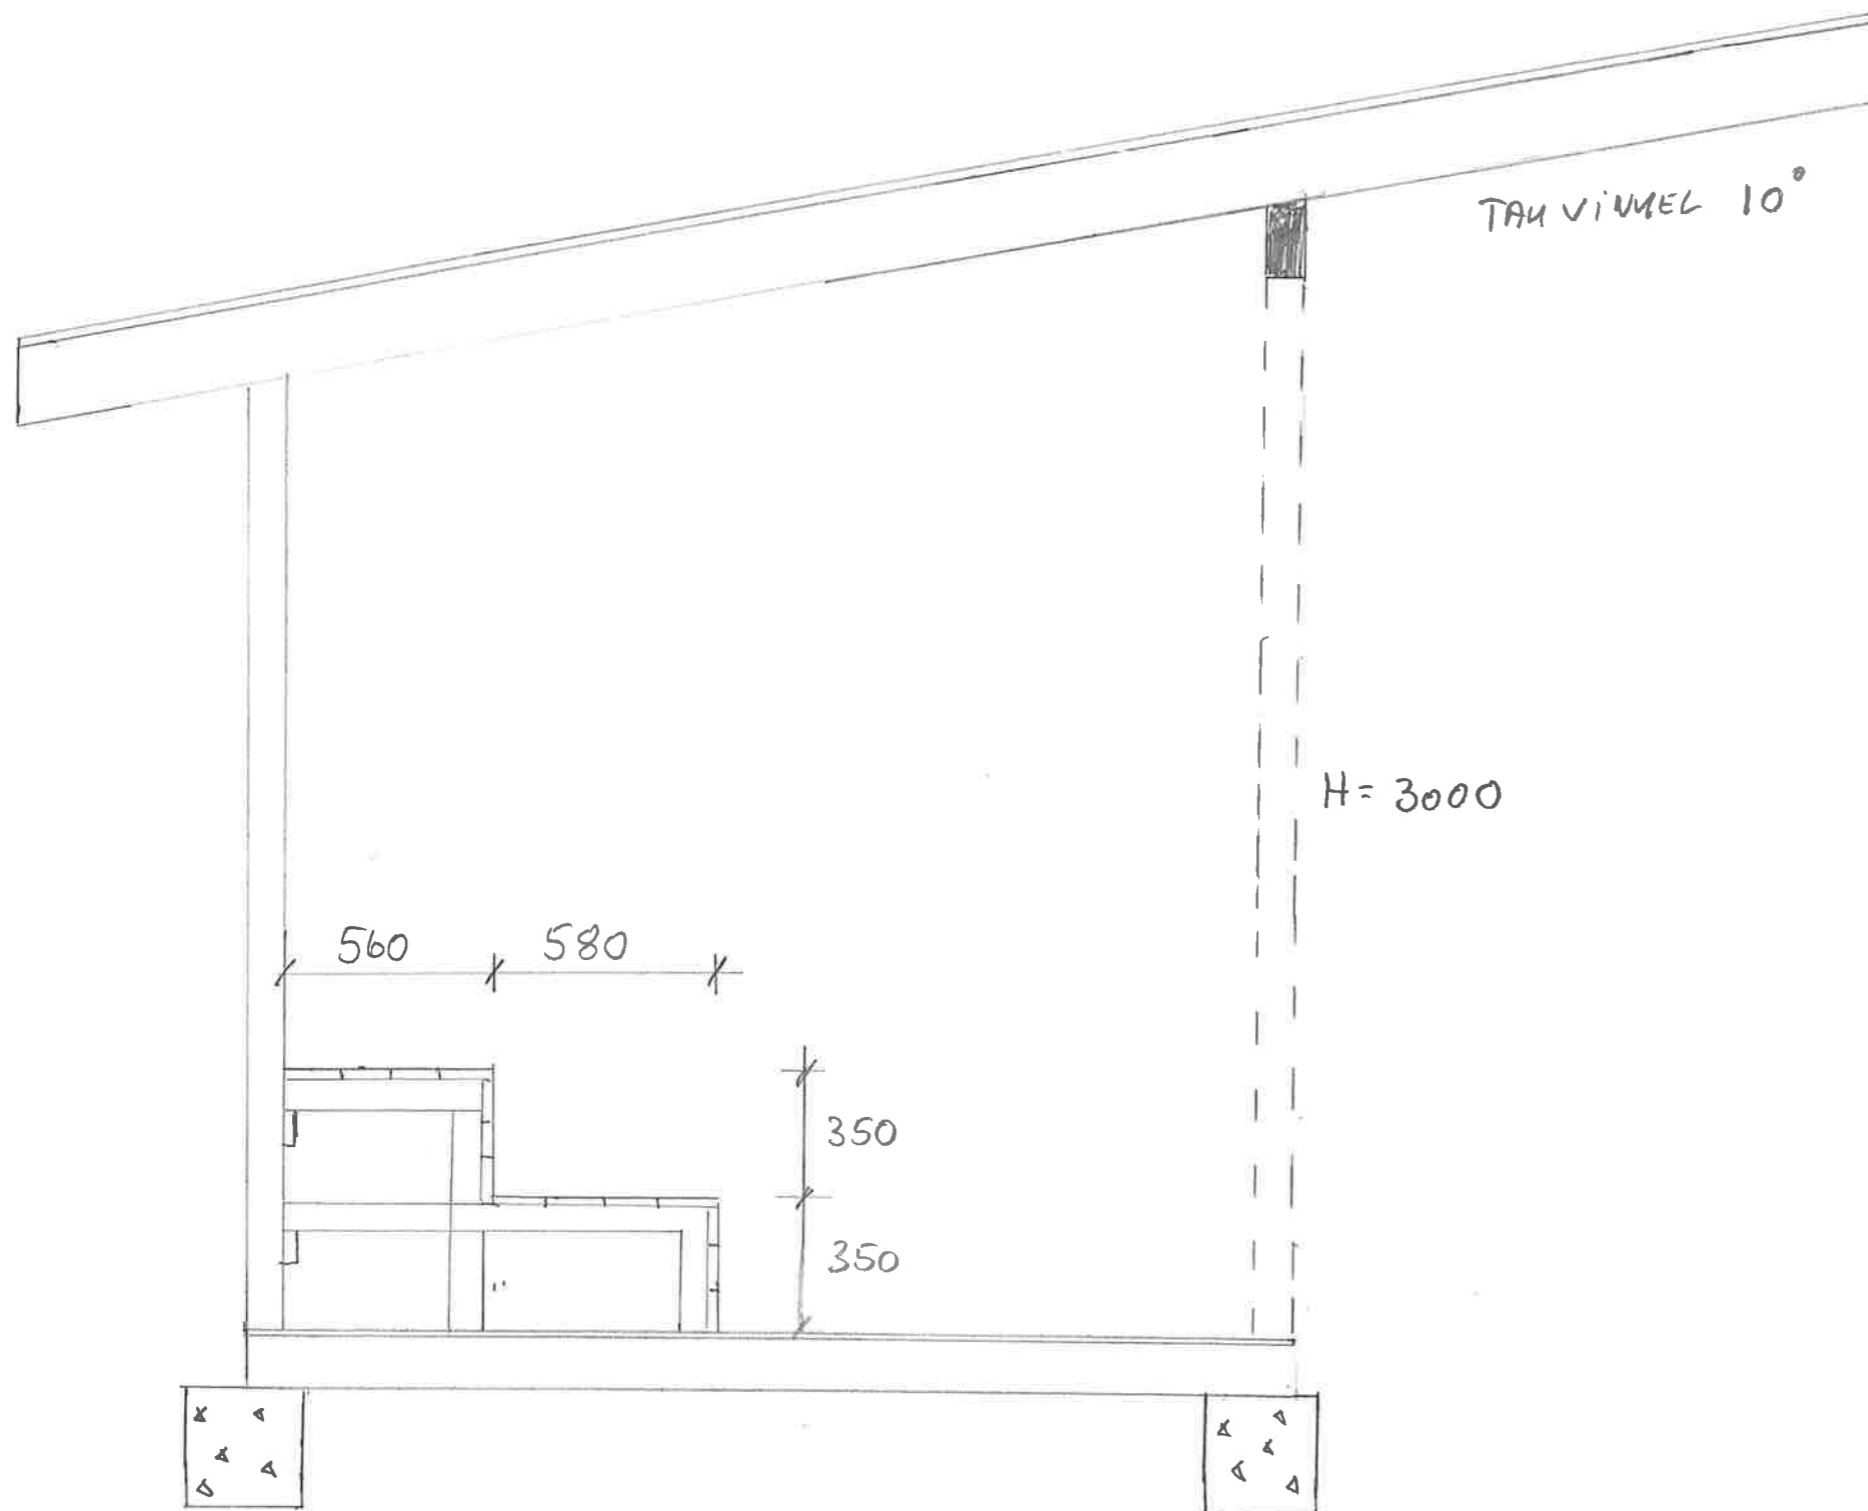

TAKVINKEL 10°

H = 3000

560 580

350

350

ØYER KOMMUNE
GAPAHUK ARONSVESTRANDA

SNITT AA

1:20

17.06.21

Ø. M. V.

