




Dokid: 18012054 (18/1299-1)

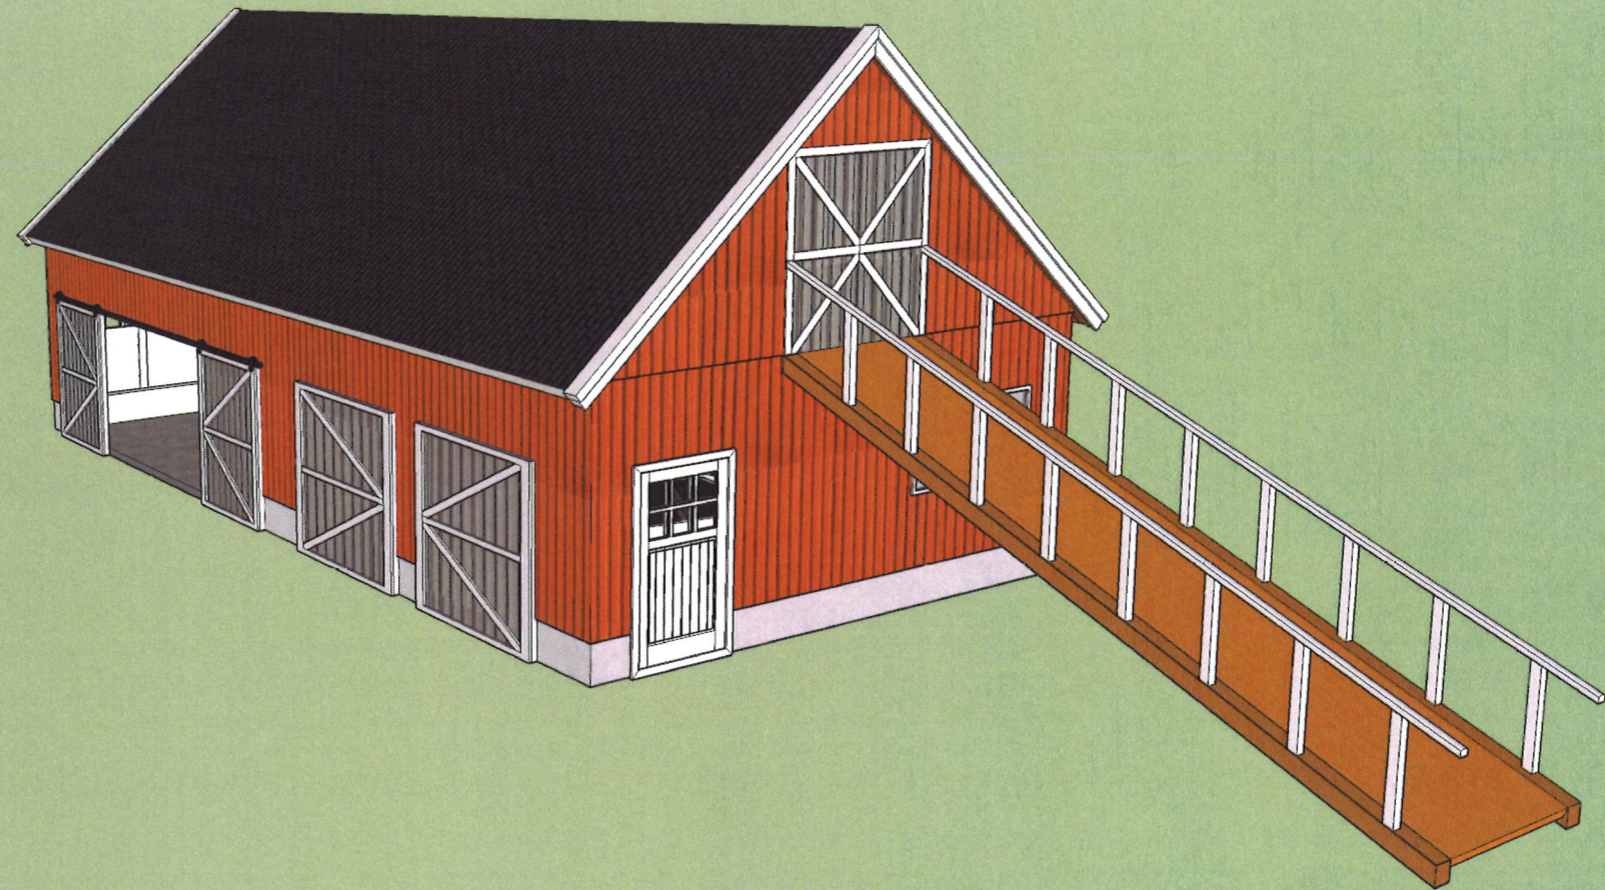


GNR/BNR 2/25 Hundervegen 286  
Perspektiv





GNR/BNR 2/25 Hundervegen 286  
Fasade mot nord

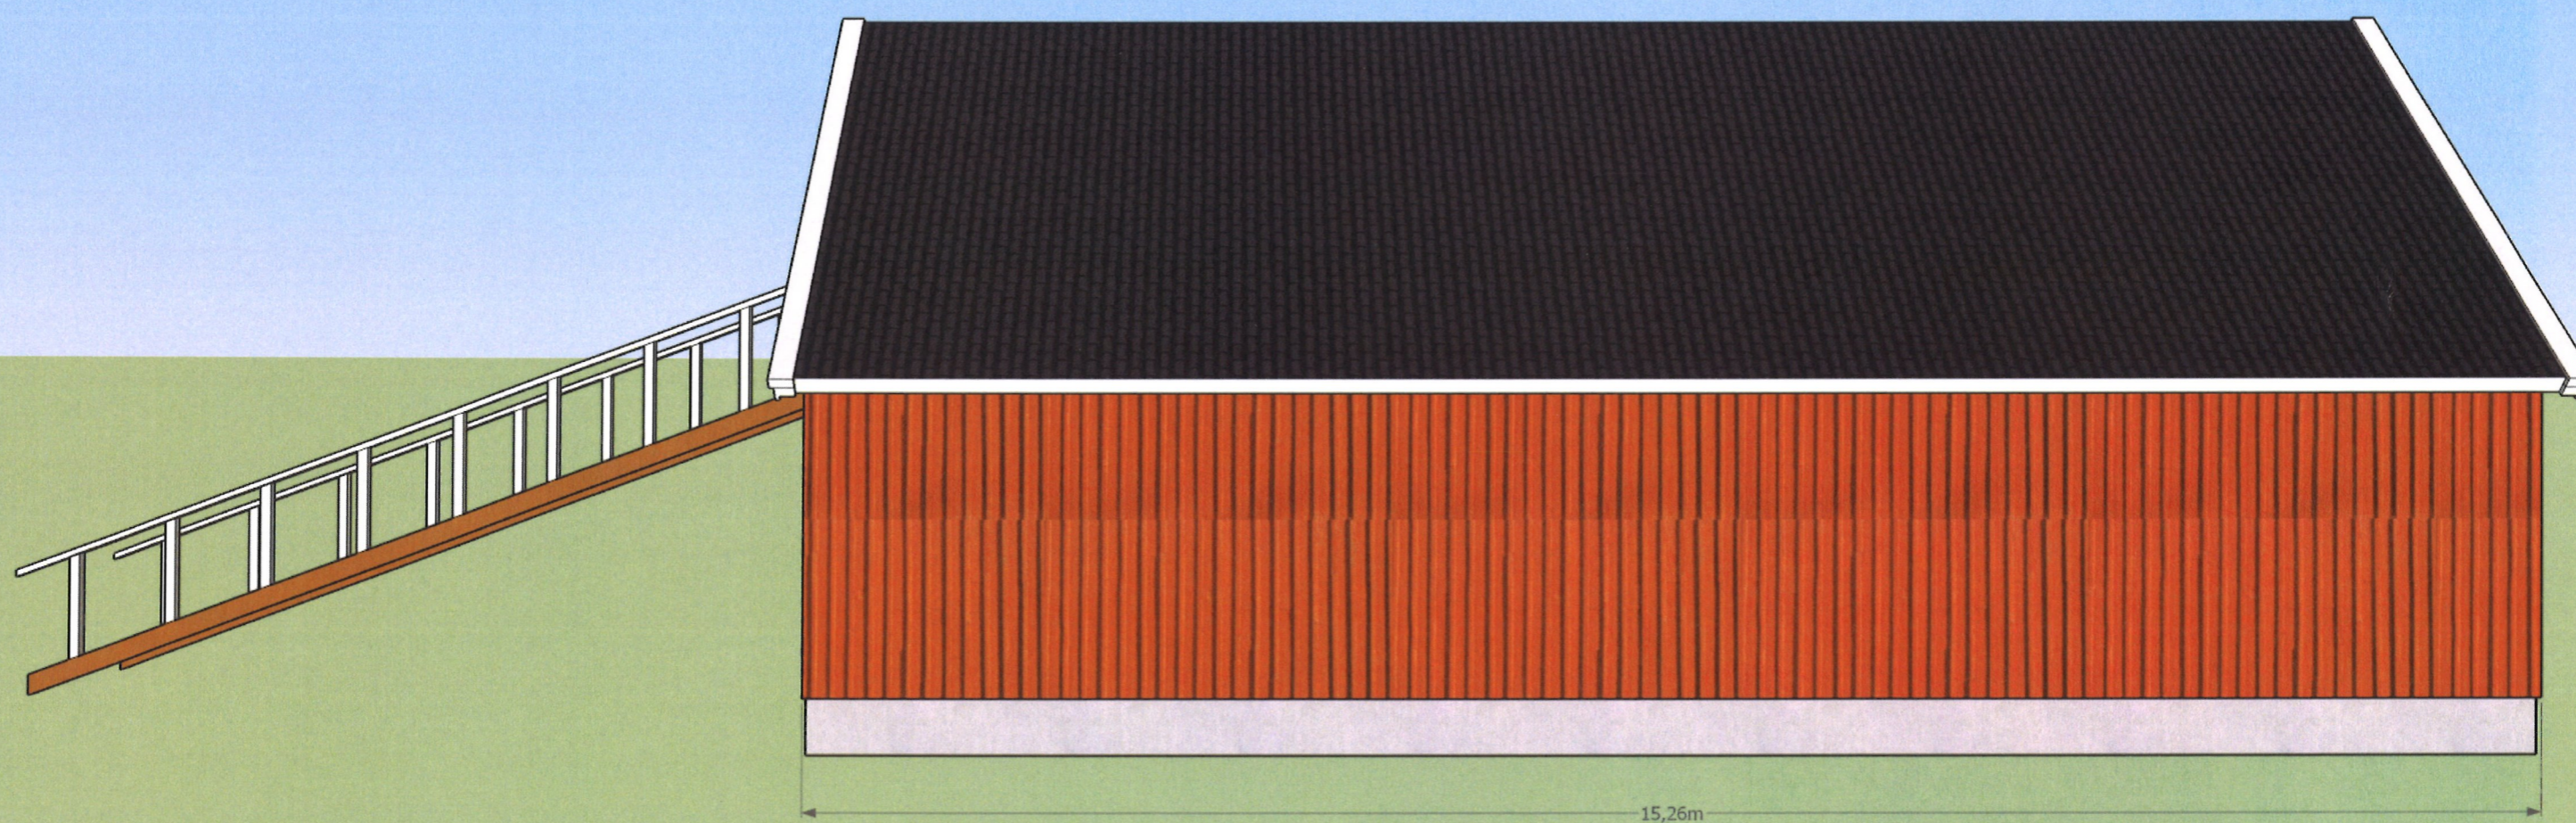




MOTTATT


11 JUNI 2018

GNR/BNR 2/25 Hundervegen 286  
Fasade mot sør

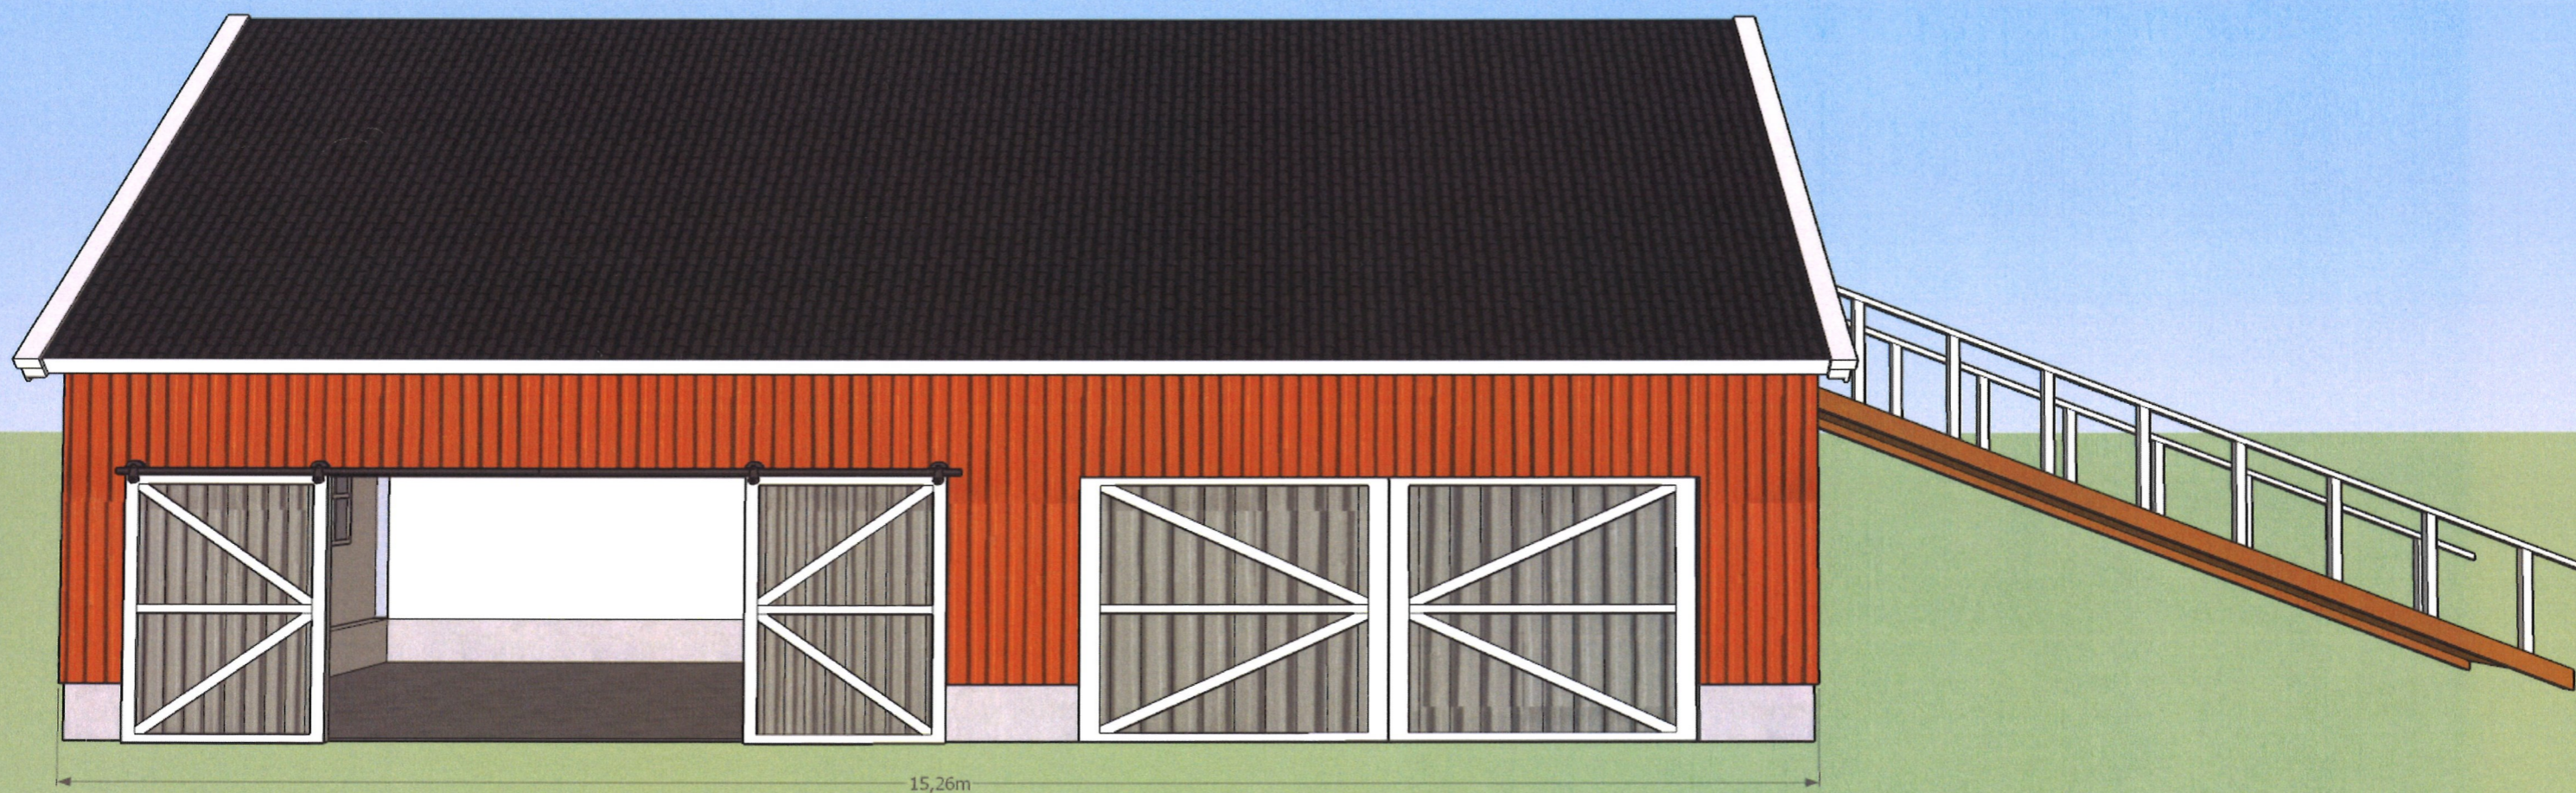




GNR/BNR 2/25 Hundervegen 286  
Fasade mot øst

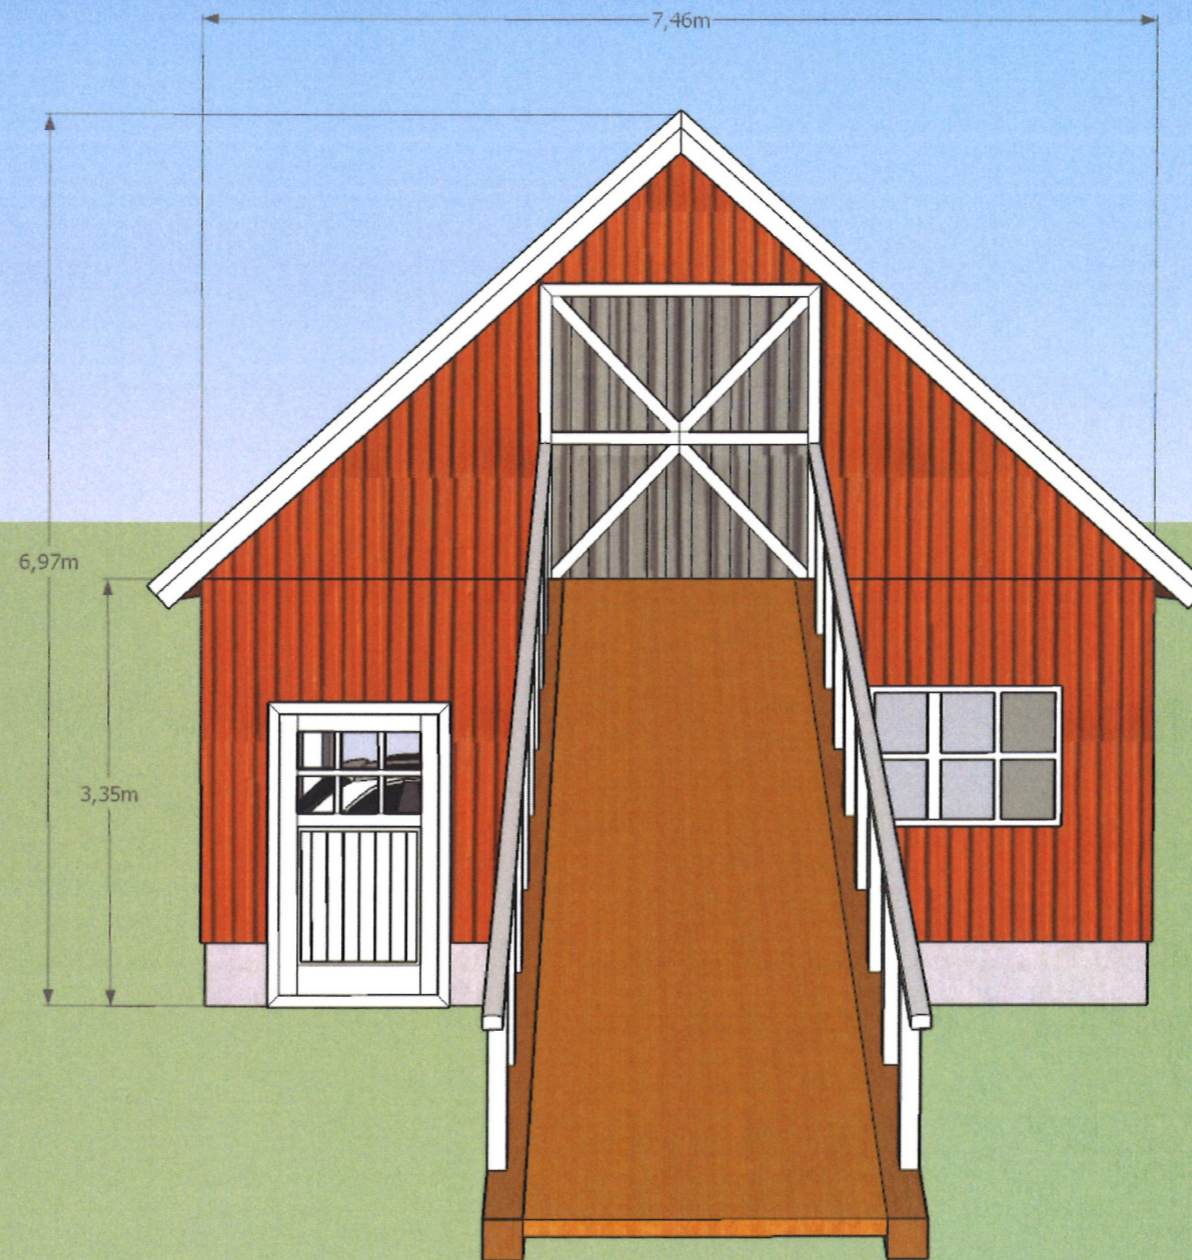



GNR/BNR 2/25 Hundervegen 286  
Fasade mot vest

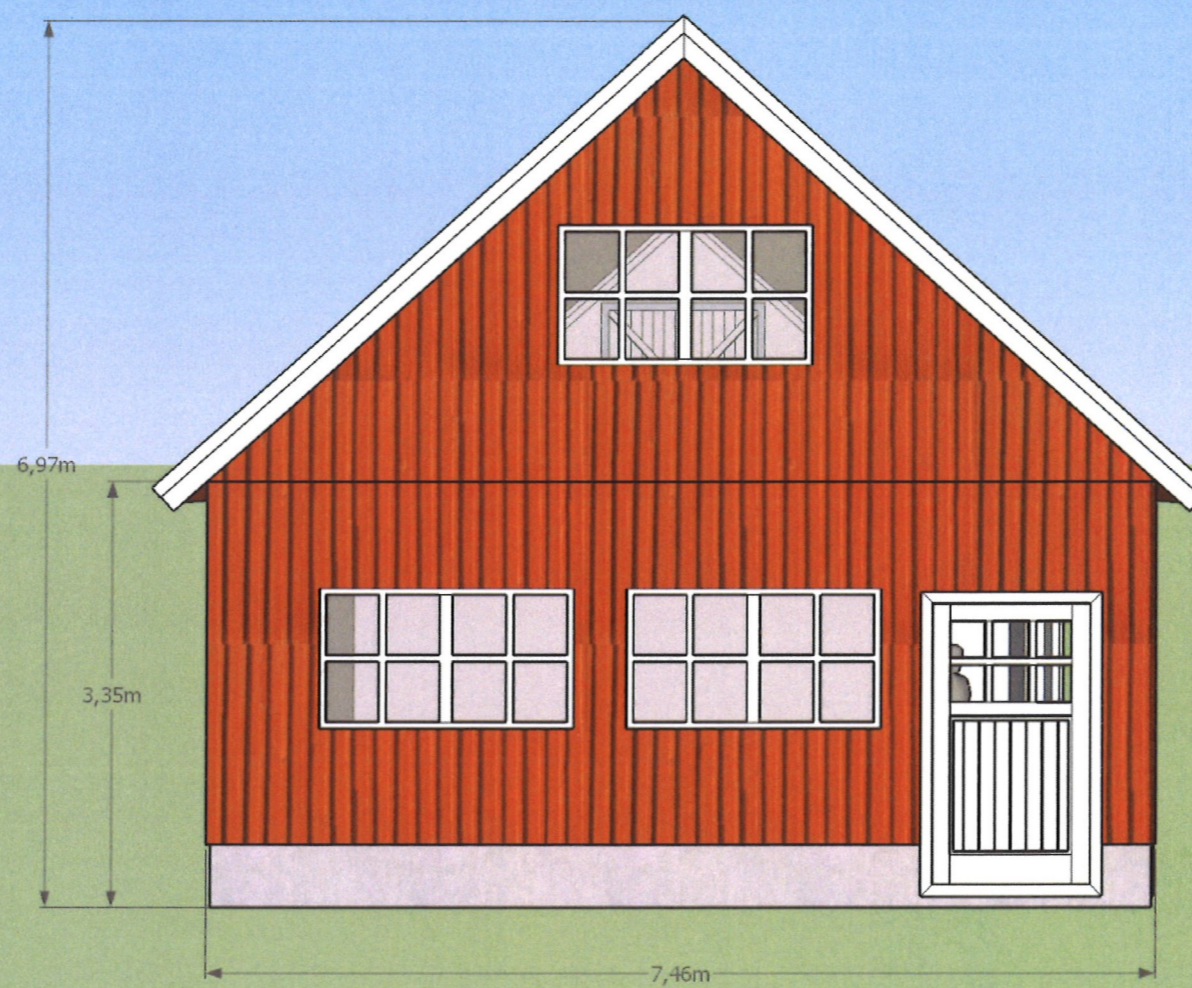




MOTTATT


11 JUNI 2018

GNR/BNR 2/25 Hundervegen 286  
Planløsning 1. etasje

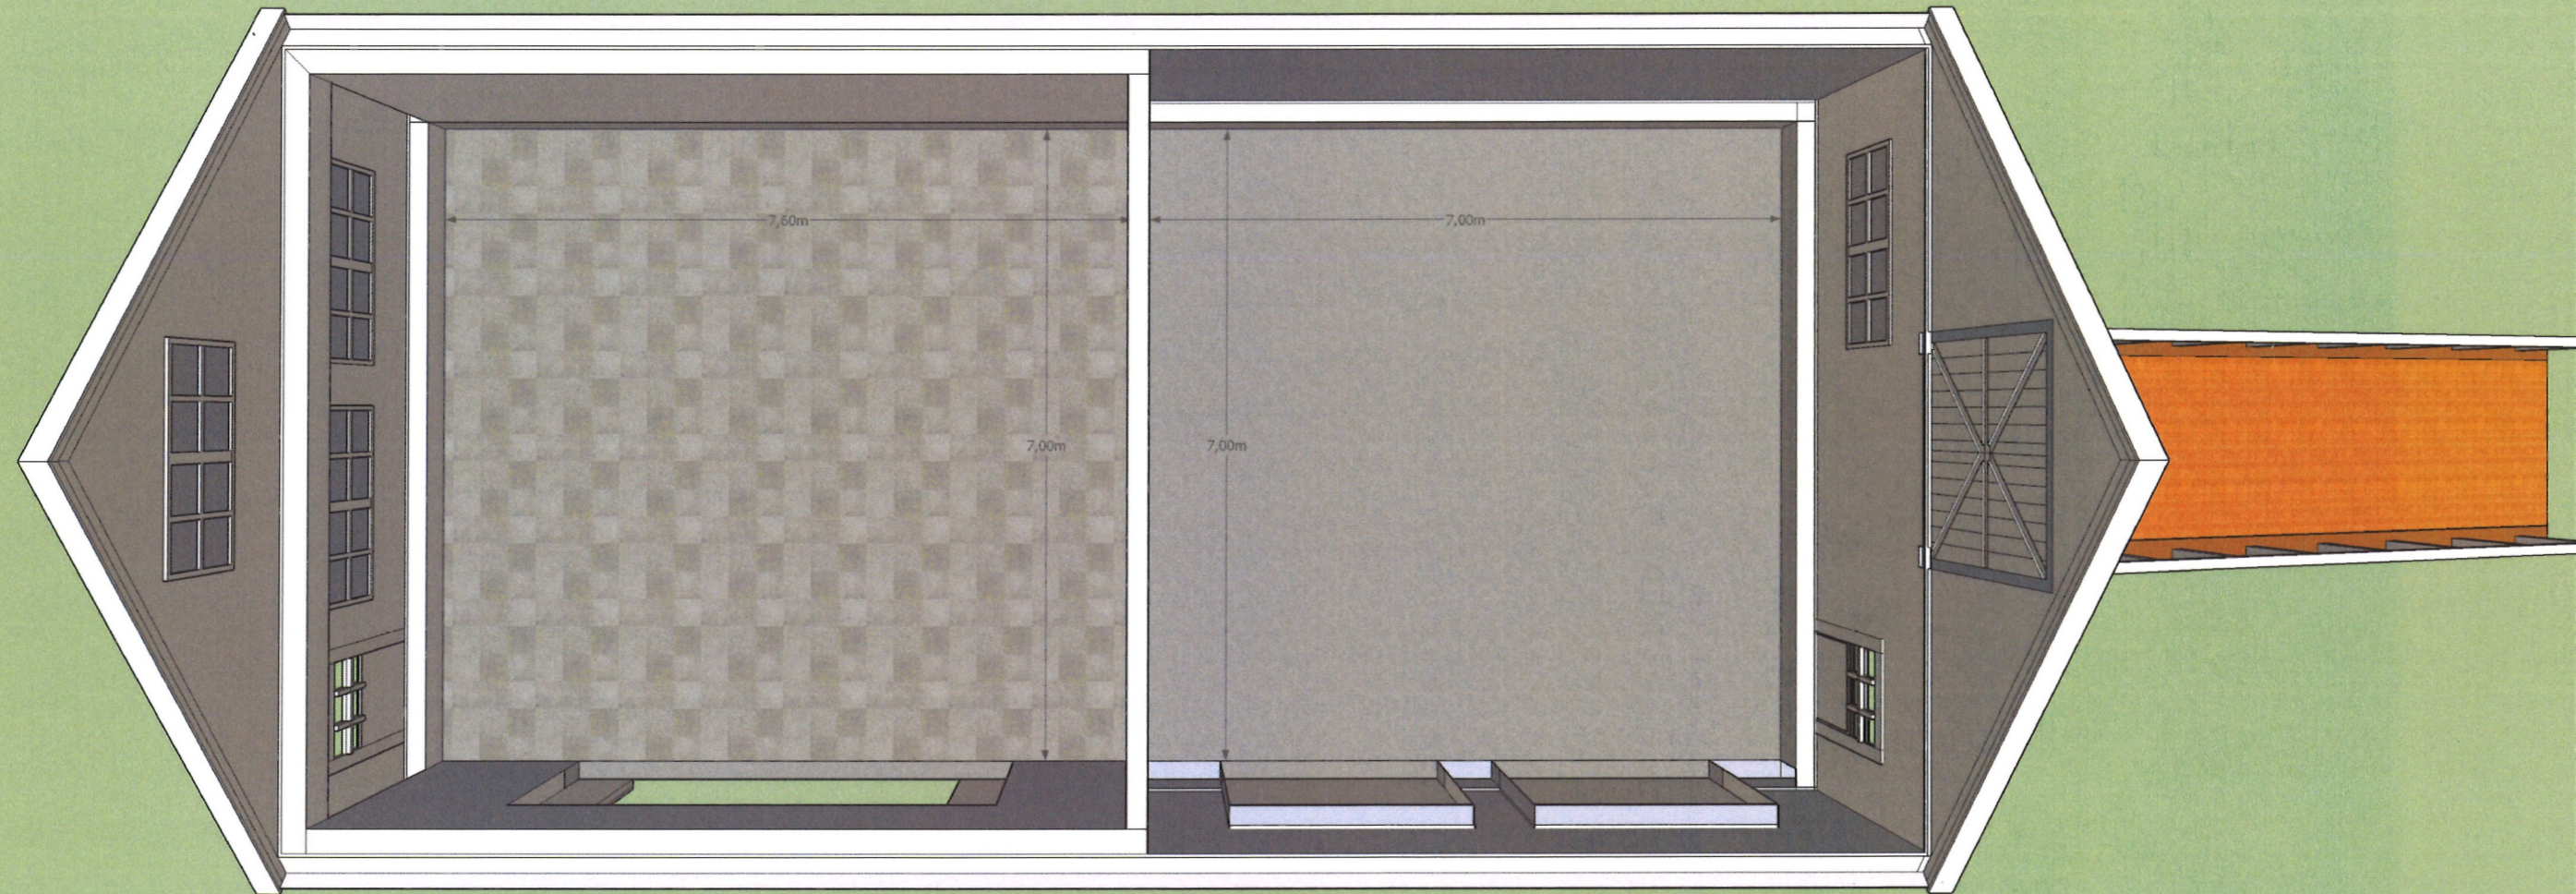




GNR/BNR 2/25 Hundervegen 286  
Planløsning 2. etasje

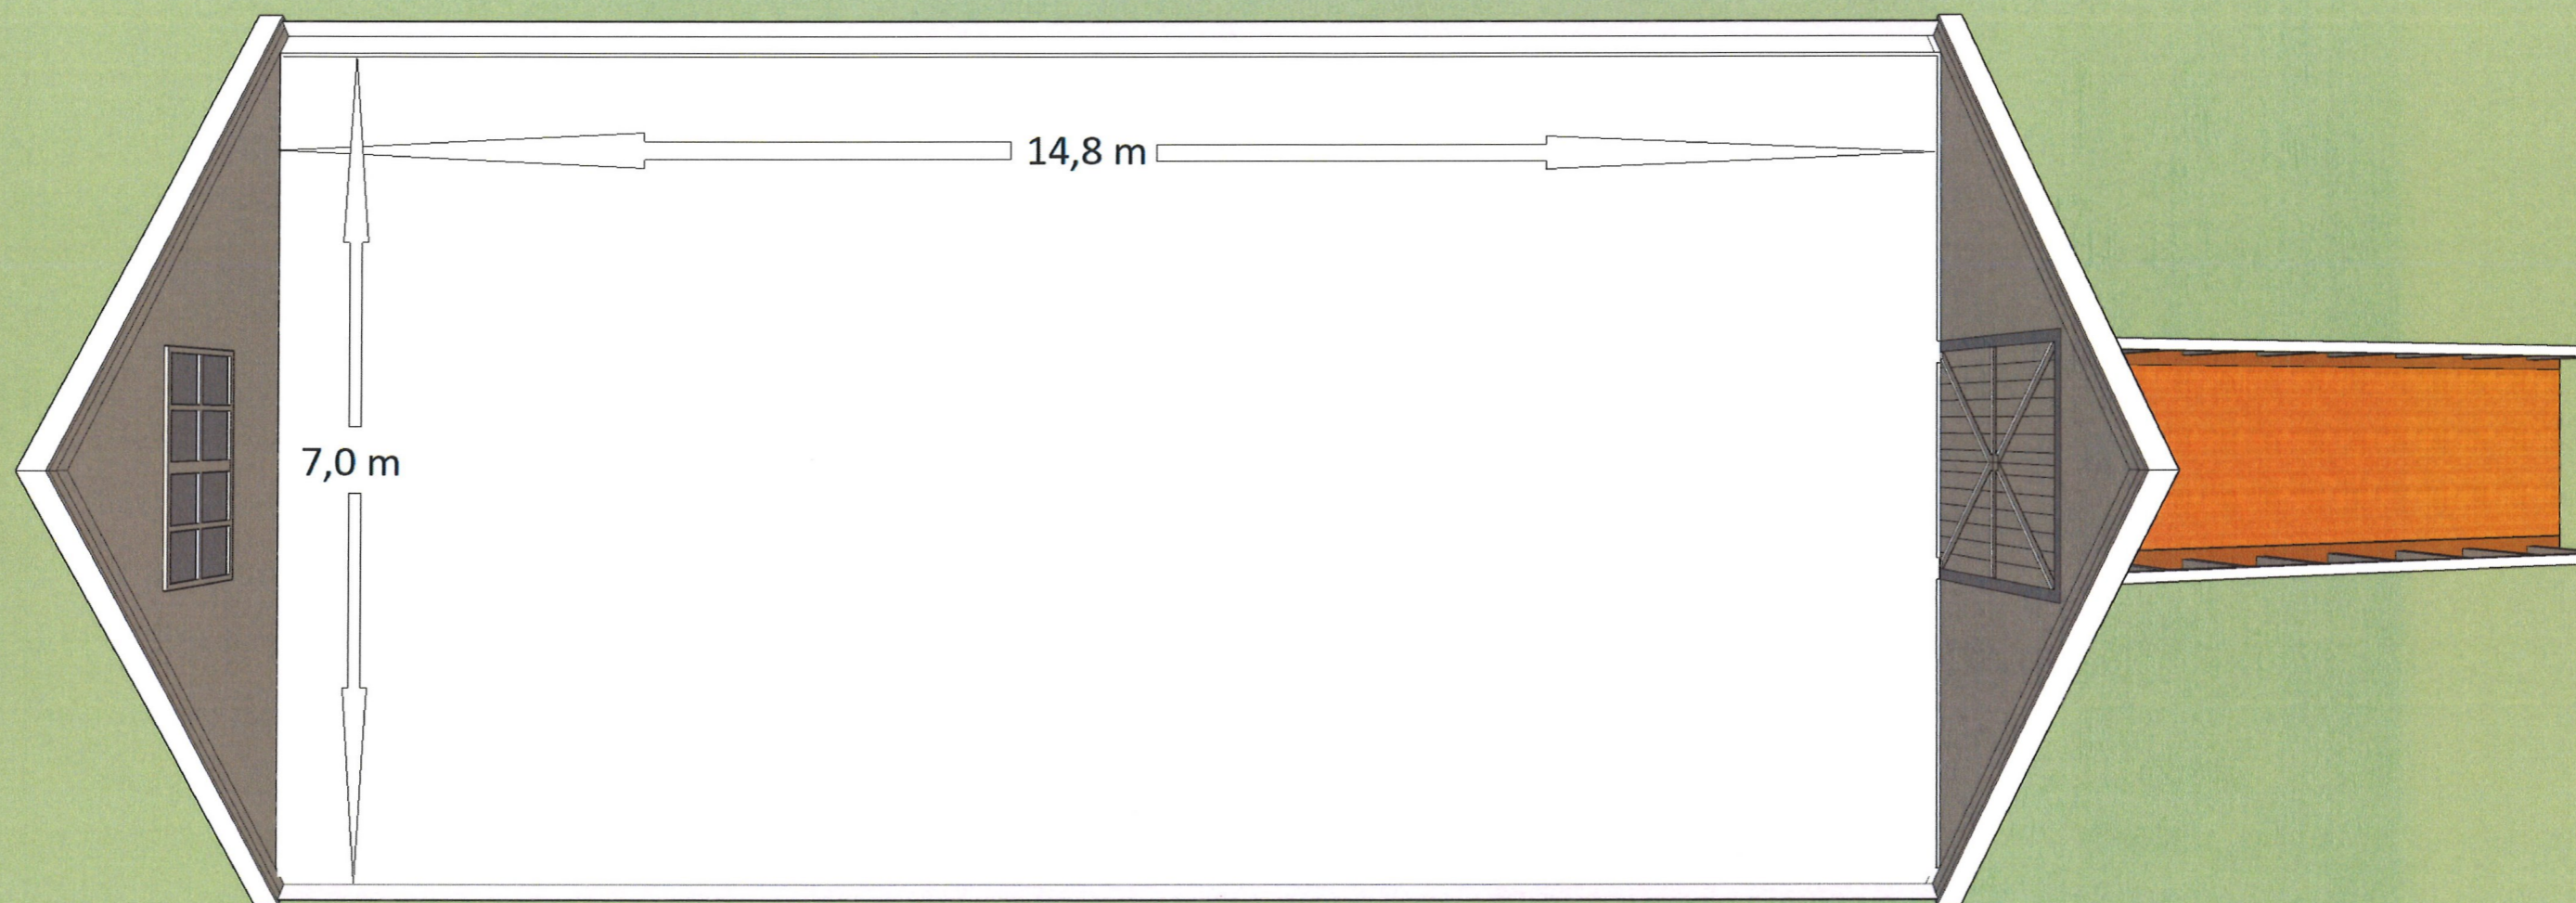



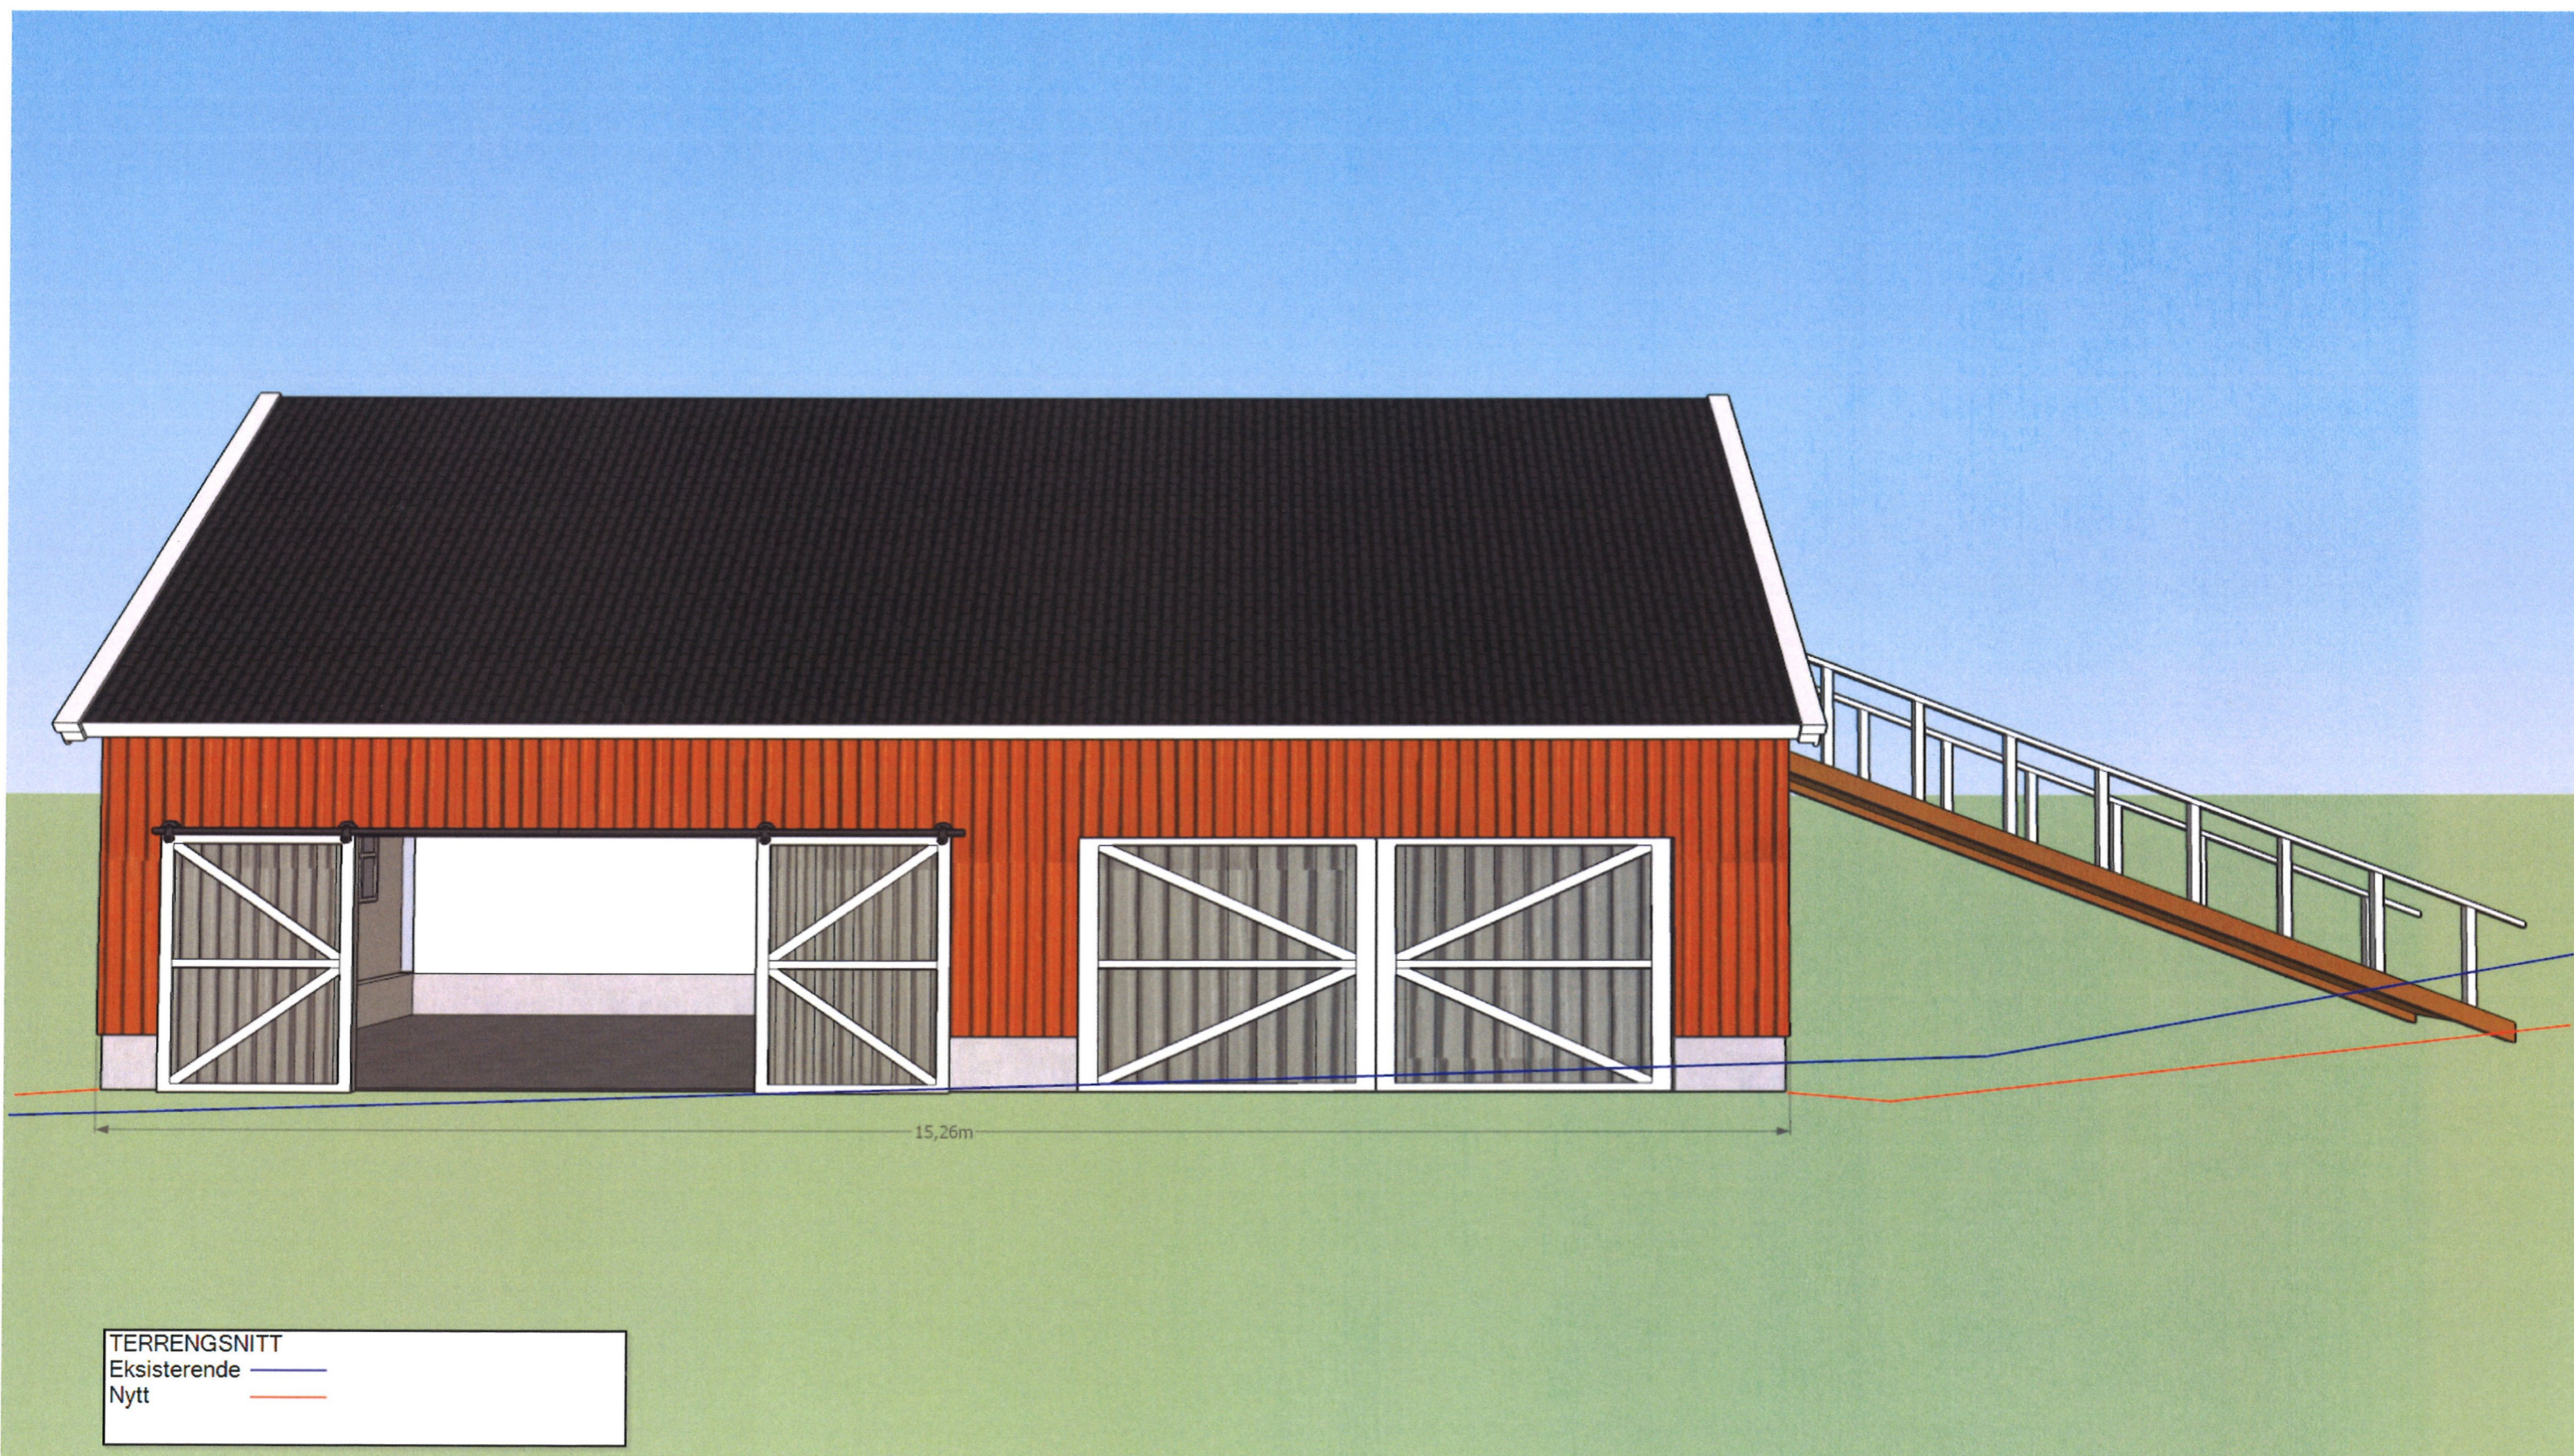

TERRENGSNITT  
Eksisterende ————  
Nytt ————