

HOH.
960


960

950

940

930

920

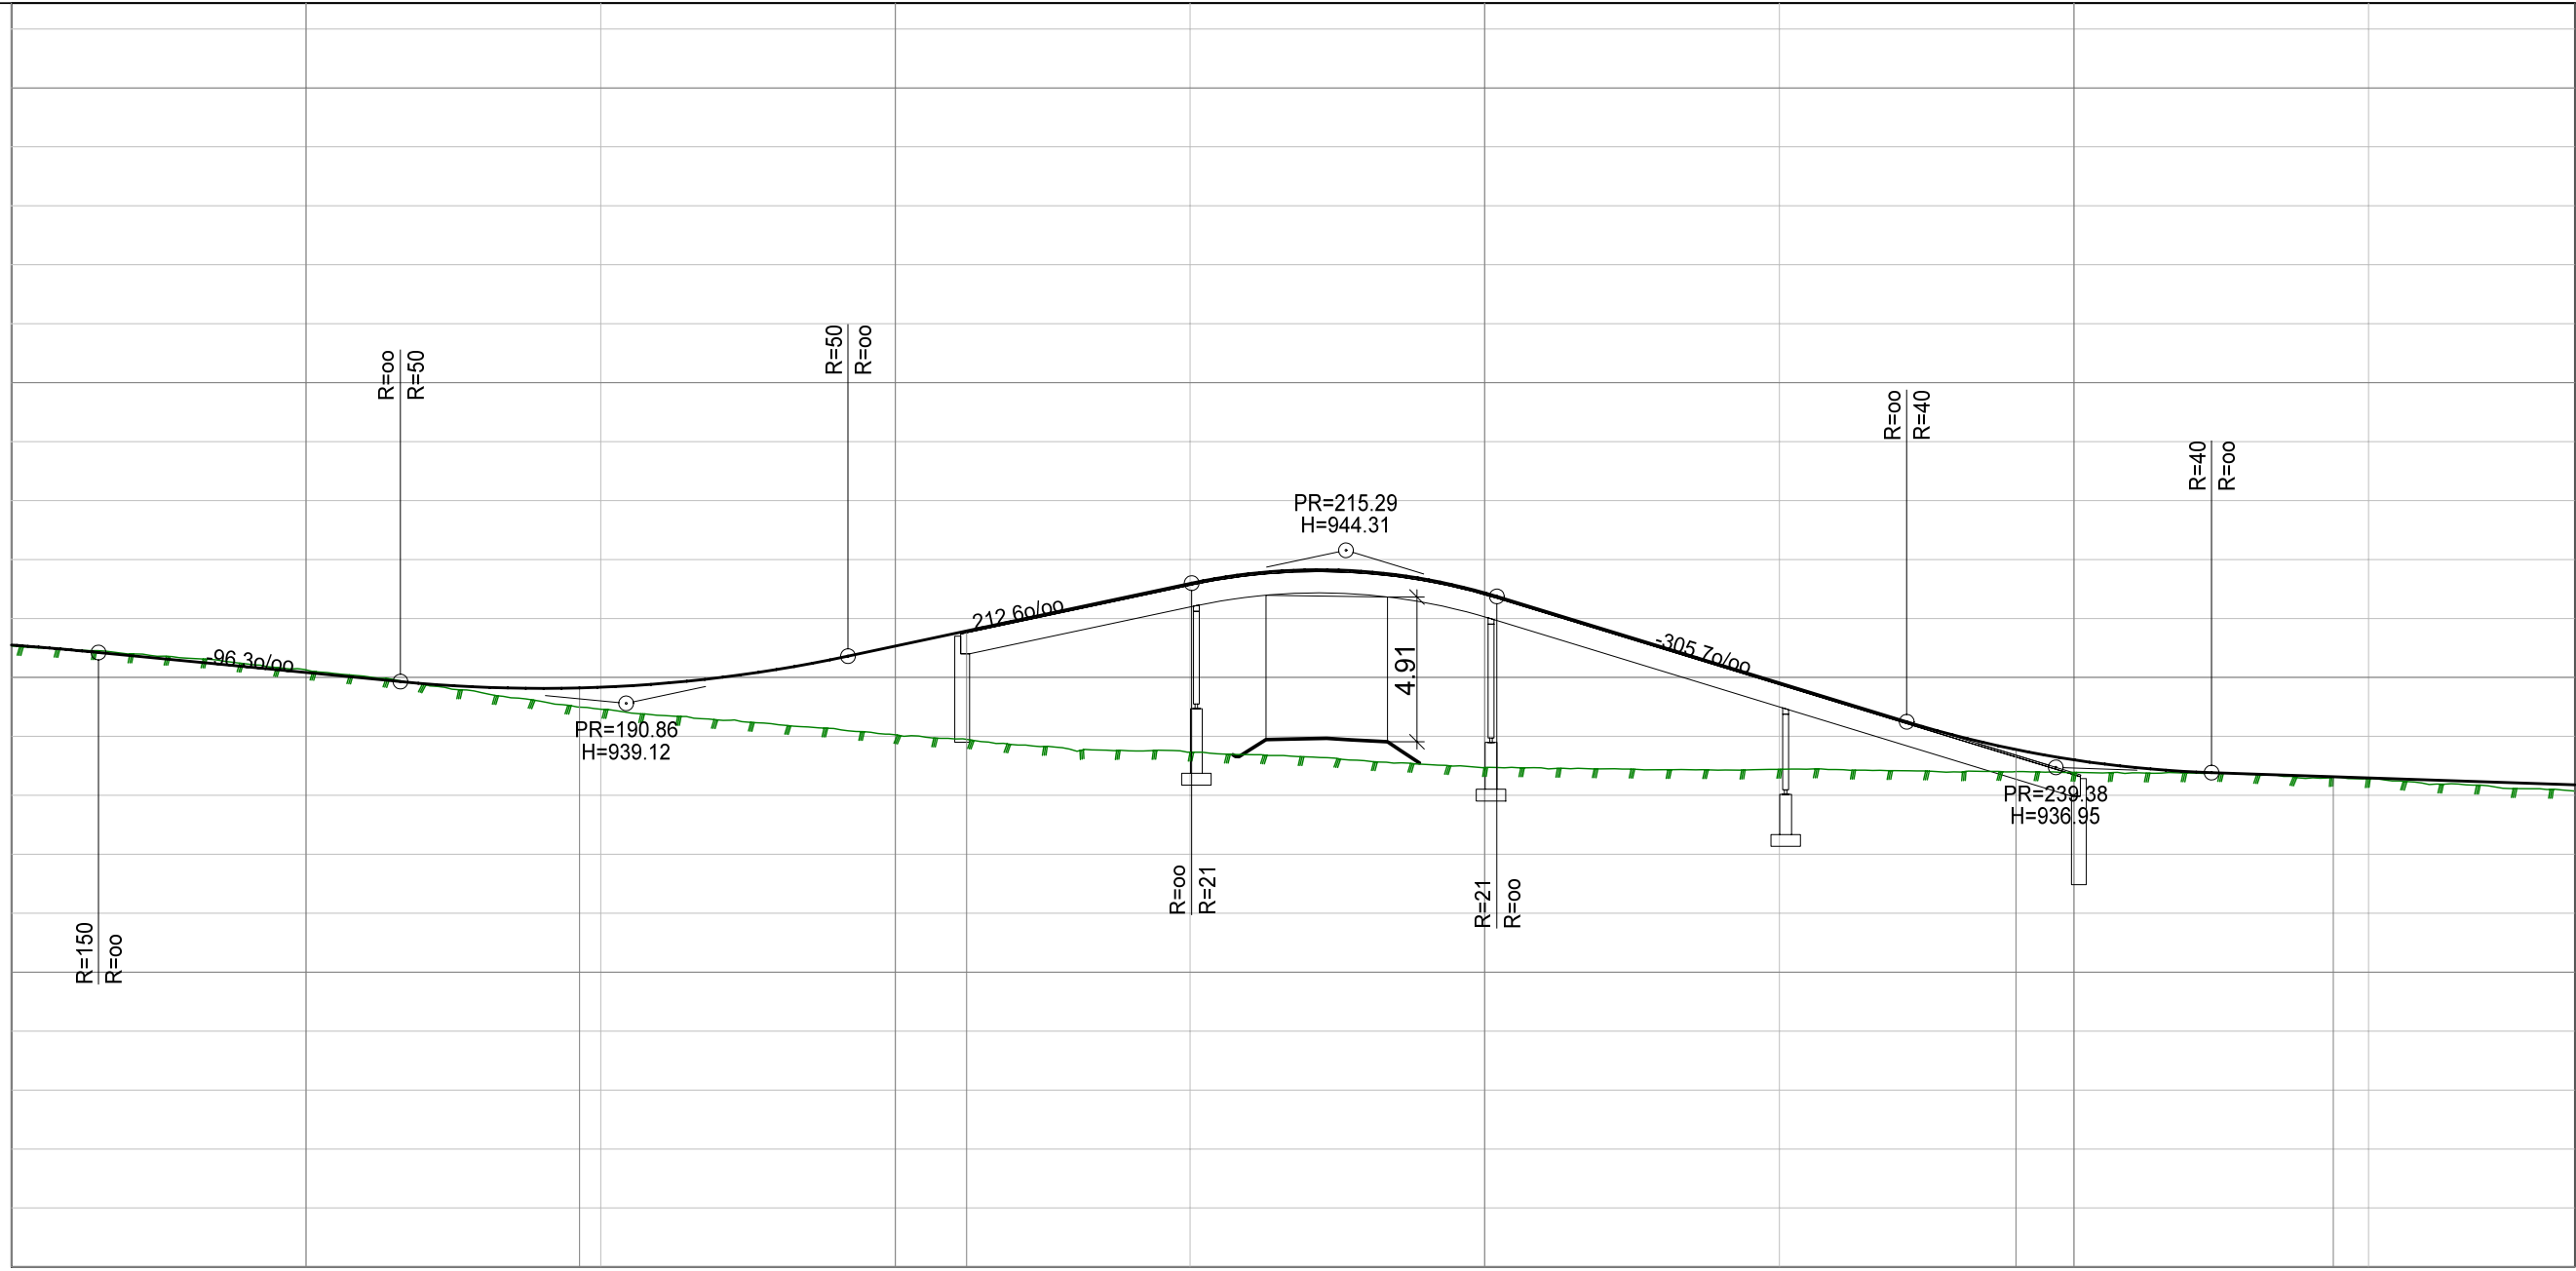

180

200

220

240

PROFIL NR.	170.00	189.28	202.42	238.03	248.80				
HOR. KURV.		R=50.00				R=50.00			
BREDDEUTV.									
TVERRFALL (1%=2mm)									
— H.kj.b.k.									
- - - V.kj.b.k.									
PROFIL H.	941.07	940.17	939.67	941.06	943.19	942.87			
TERRENG H.	941.07	940.17	938.92	938.06	937.46	936.94			
OVERBYGN.T.									

Ilseterura

Lengdeprofil alpin-nedfart



Fåvang Tlf: 61 24 57 70
Lillehammer Tlf: 61 24 57 70
Gjøvik Tlf: 90 97 37 51

Tegnet av : BEB	Saksbehandler ESL
Sidemannskont:	Prosjektansvarlig ESL
Dato 29.03.19	Målestokk 1:250
Prosjektnr: 12169	1:250
Tegn. nr.: 203	Rev.